
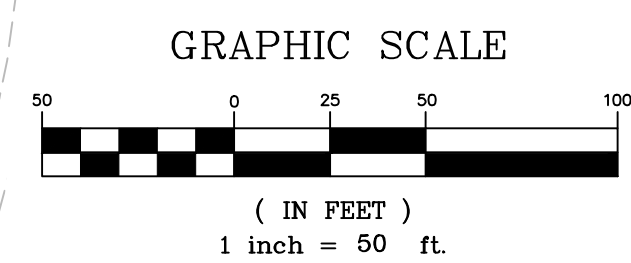



NAD 83

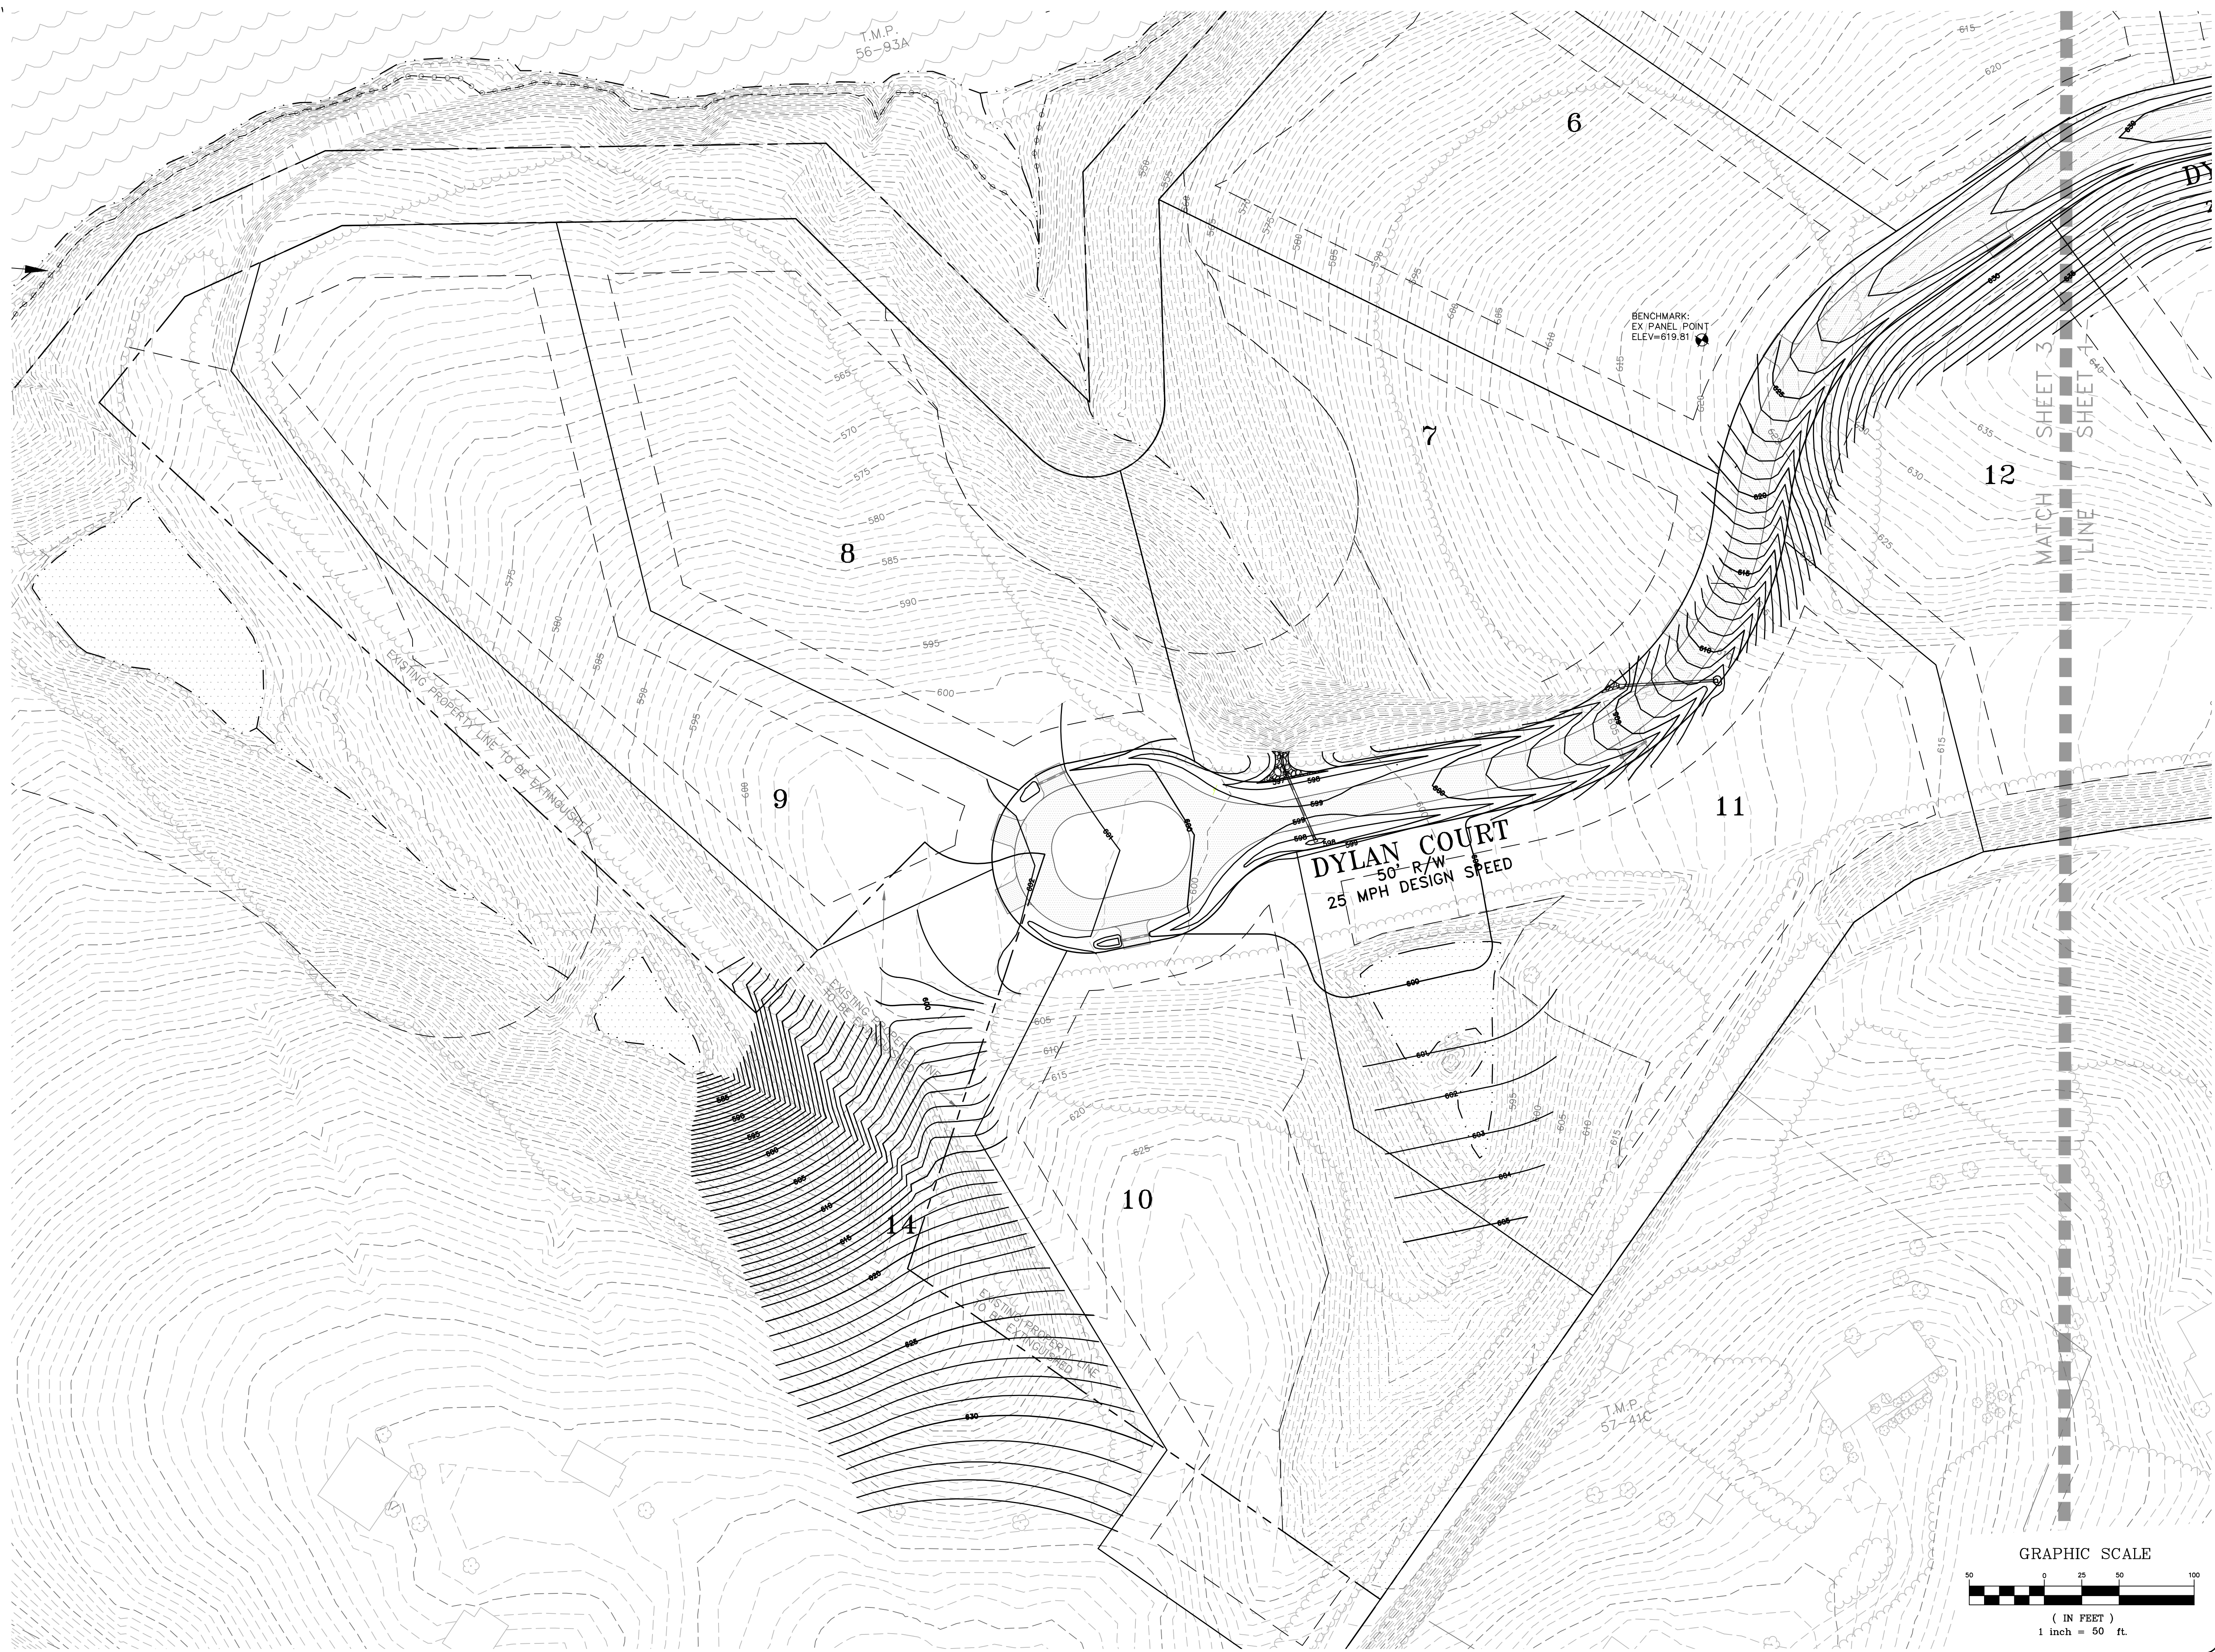

Townes

SITE ENGINEERING

9850 Lori Road, Suite 201
 Chesterfield, Virginia 23832
 Phone: (804) 748-9011 Fax: (804) 748-2590
 Email: townes@ctownes.com

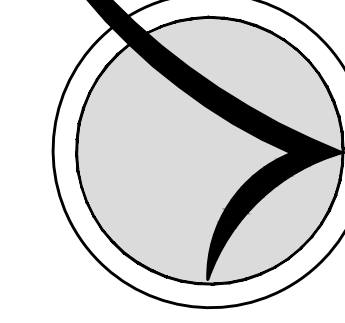

ASK US HOW

LAYOUT EXHIBIT

FAIRHILL

WHITEHALL DISTRICT
 ALBEMARLE COUNTY, VIRGINIA

LOT LAYOUT

REVISIONS	
DATE	ITEM

DATE	04 / 08 / 2016
SCALE	1" = 50'
PROJECT MANAGER	BRIAN C. MITCHELL, P.E.
CHECKED BY	
PROJ.#	20060711
SHEET #	3

This drawing and the design shown is the property of Townes Site Engineering the reproduction, copying, or other use of this drawing without their written consent is prohibited and any infringement will be subject to legal action. © 2015 Townes Site Engineering